

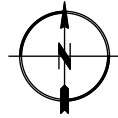


Normalprofil 1:50

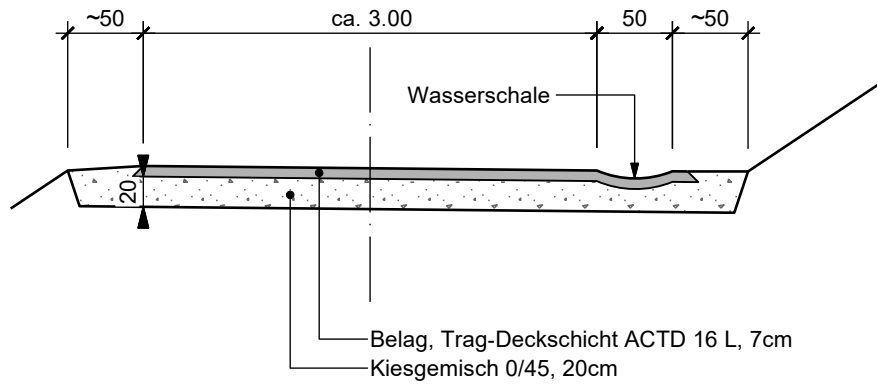

**Muntacc**

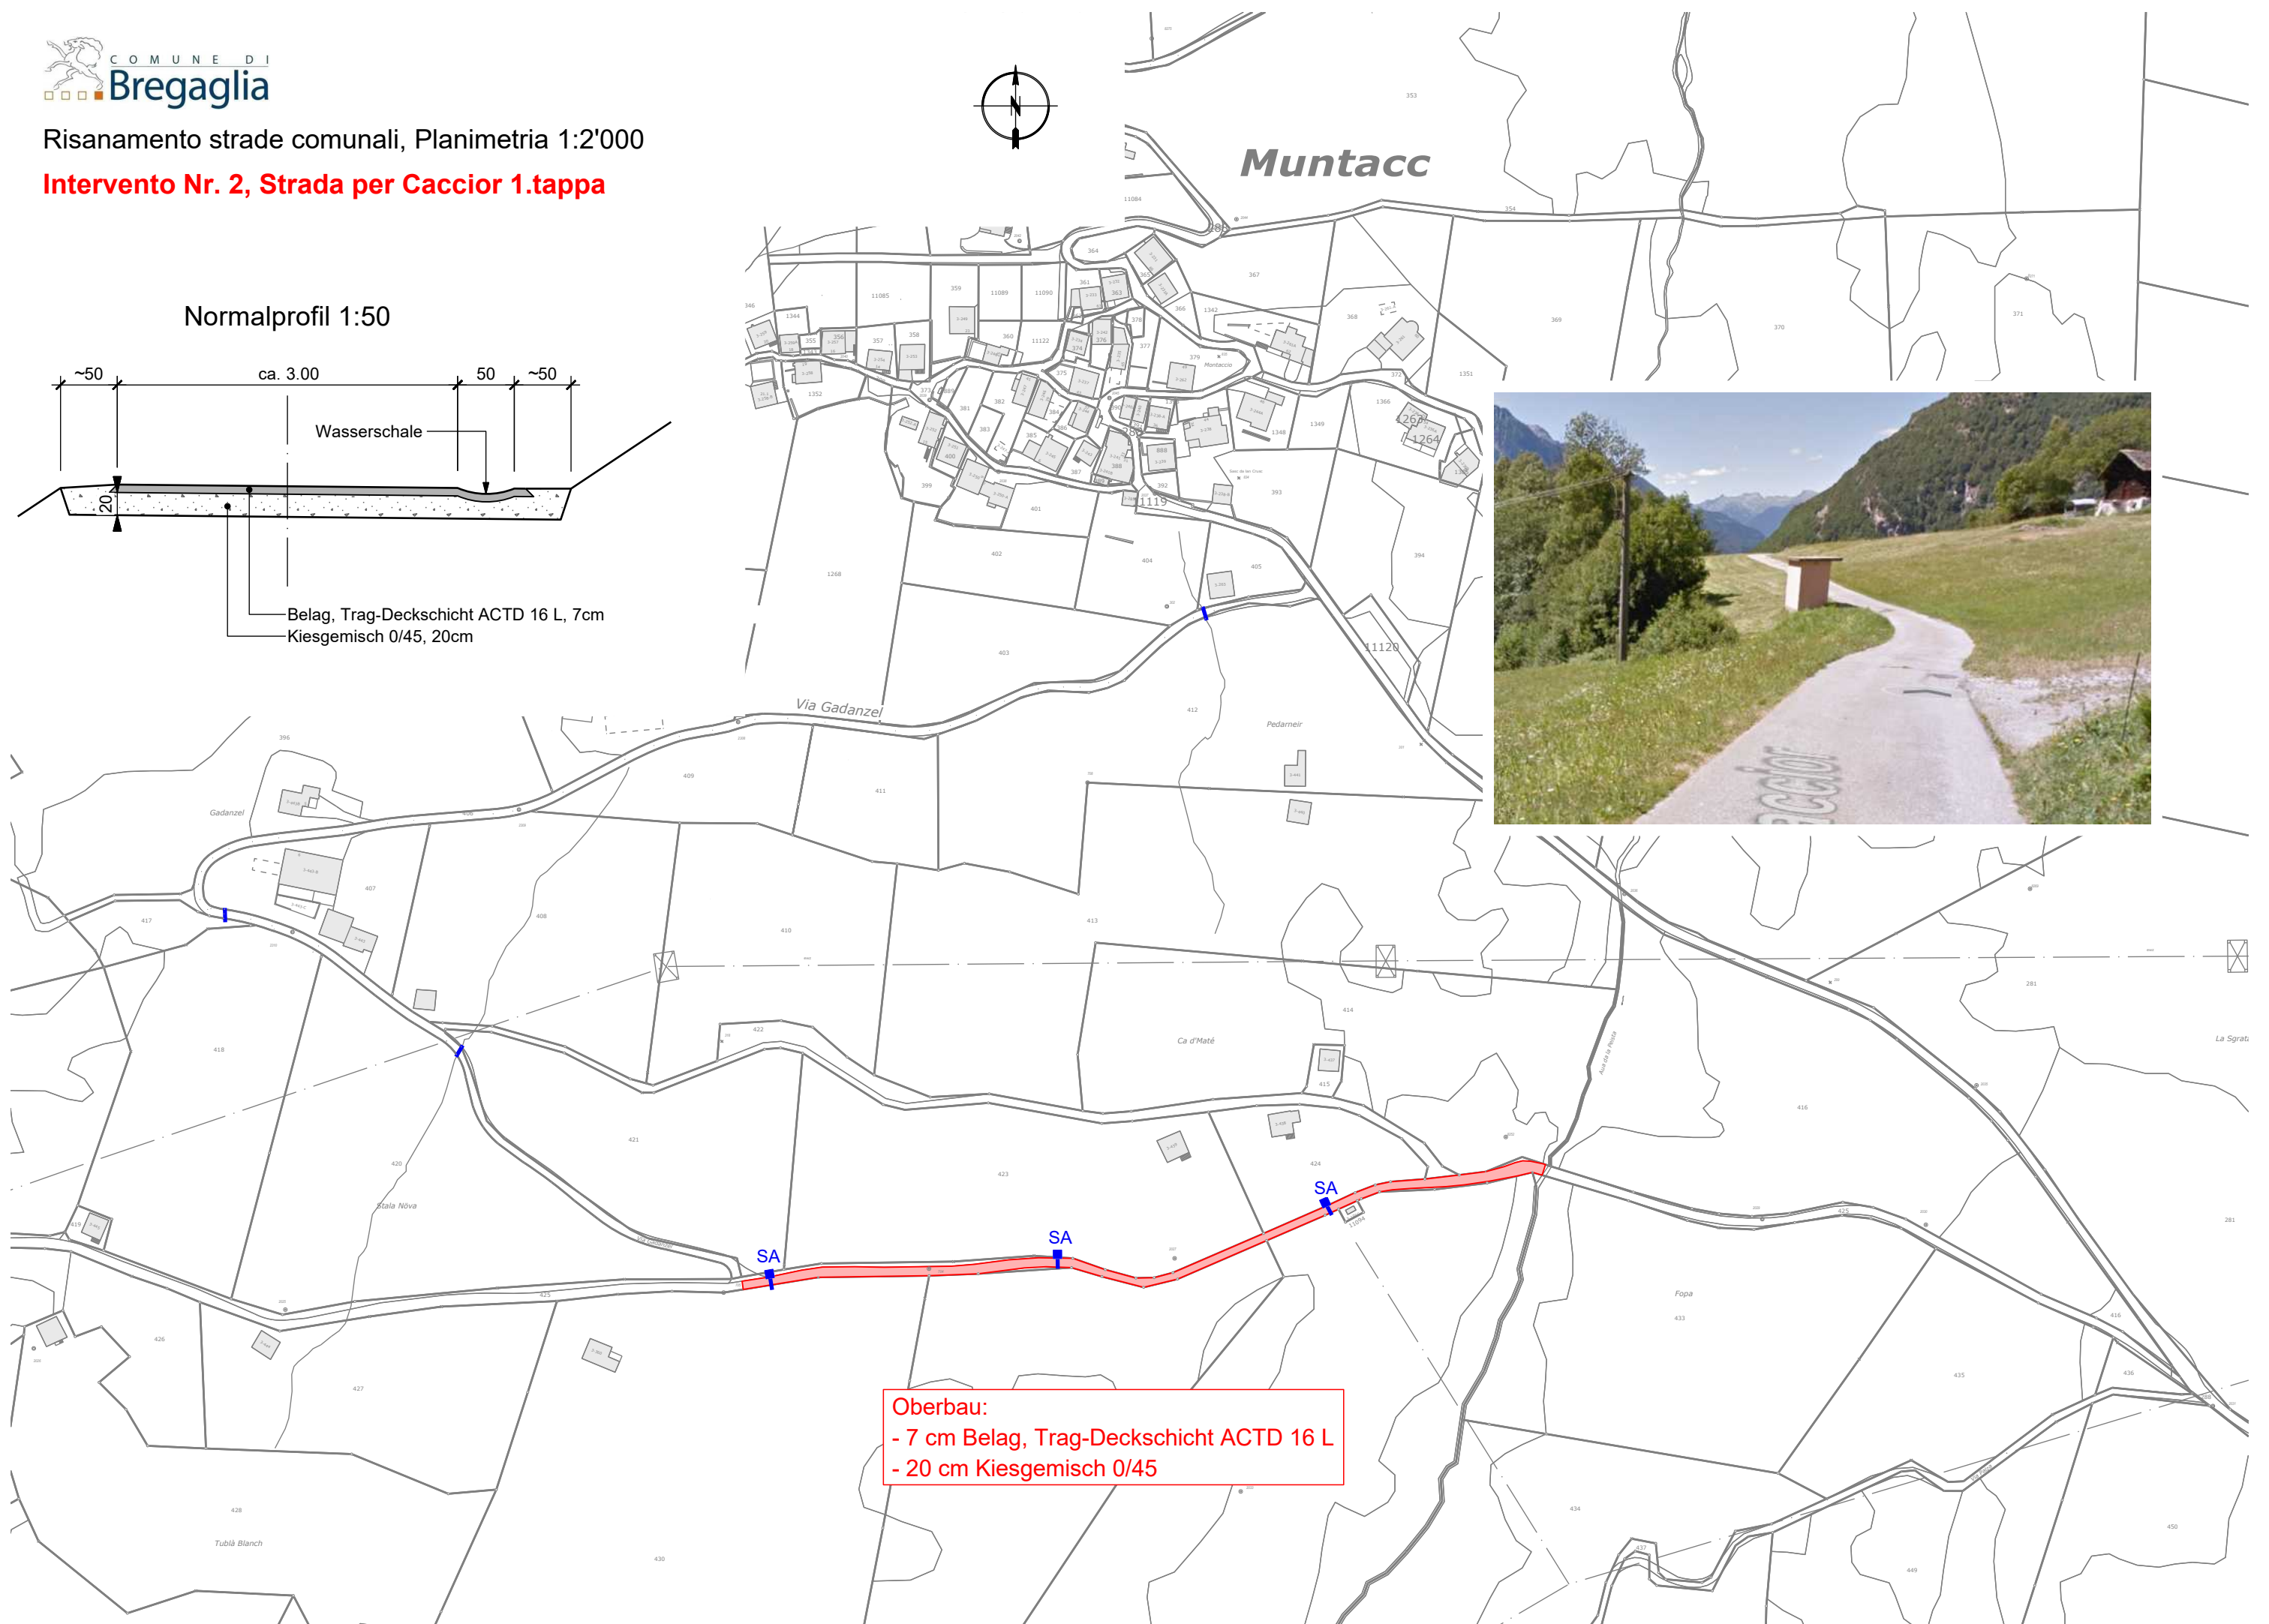

**Oberbau:**  
- 7 cm Belag, Trag-Deckschicht ACTD 16 L  
- 20 cm Kiesgemisch 0/45